


CENTRAL STREET

ELM STREET

MERRIMACK STREET

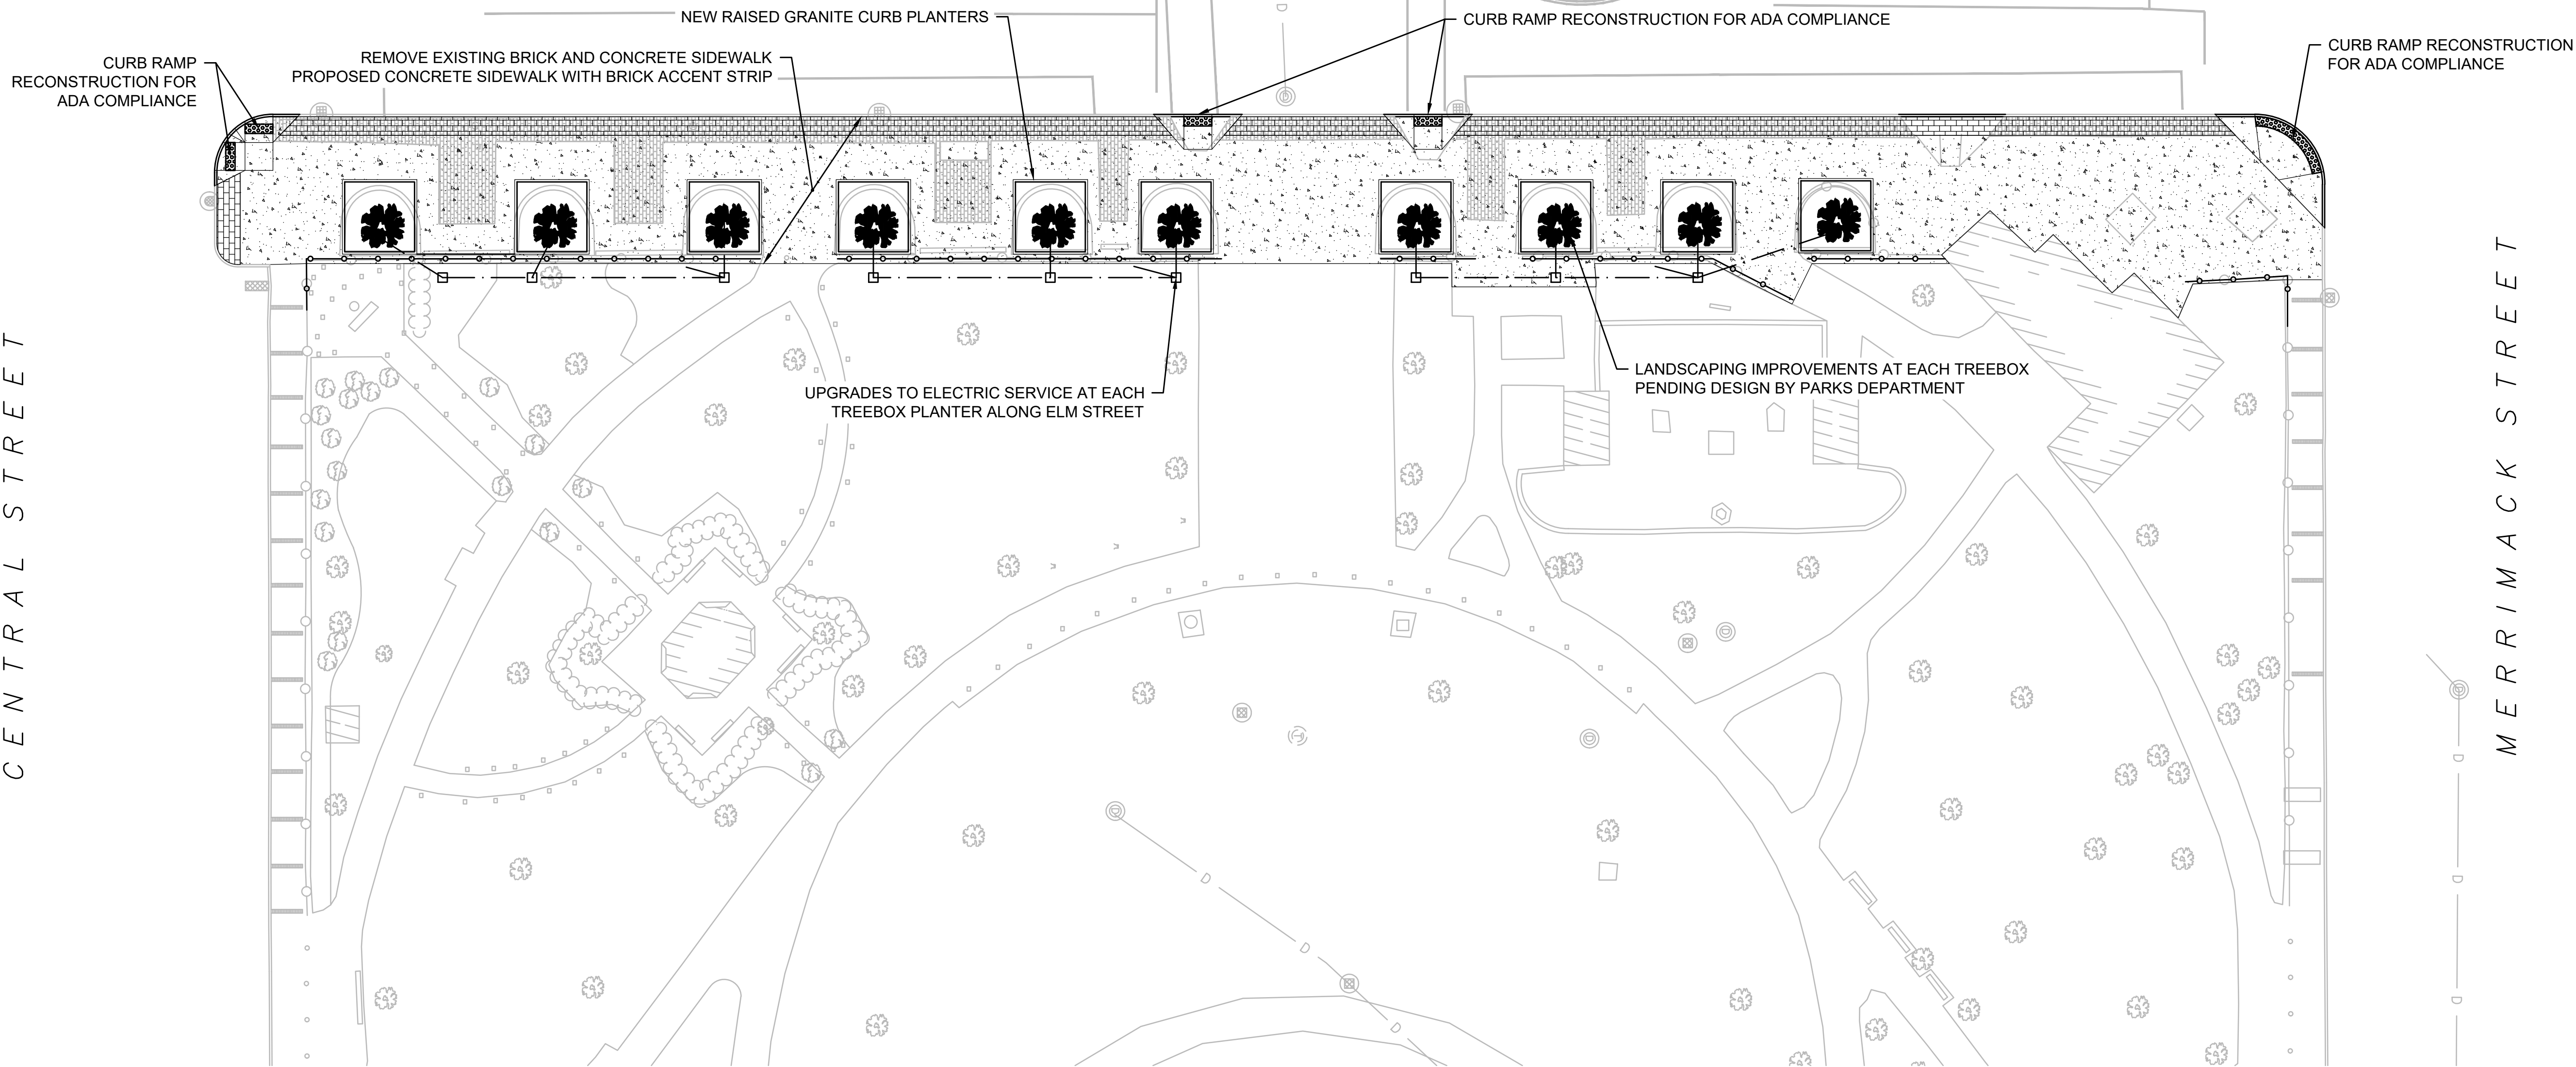

KEY

	PROPOSED STAMPED, RED BRICK, CONCRETE SIDEWALK
	PROPOSED CONCRETE SIDEWALK